
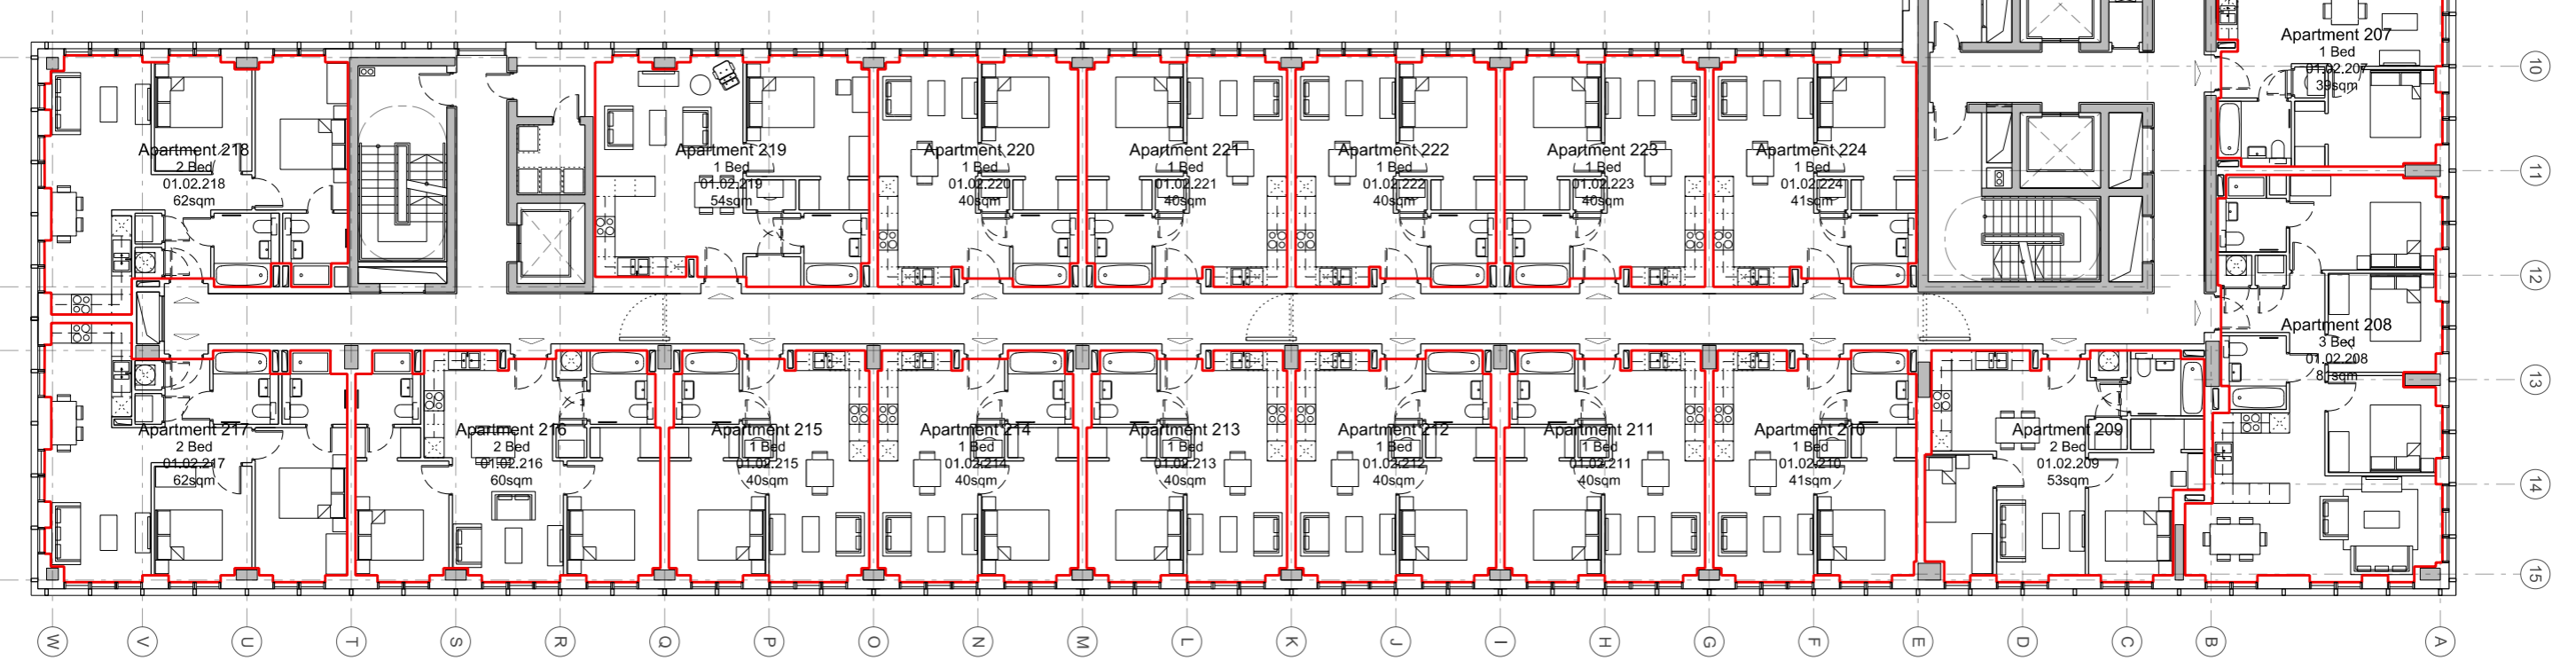


Townhouse Lower
01.00.001
39.5sqm
(79sqm in total)

| | | | | | | | | | |
|------------------|--|--|--|--|-------------------------------|--|--|---|--|
| NOTES / REVISION | 0 1 5 10 15 20m | | | | | | | JEFFREY BELL ARCHITECTS Jeffrey Bell Architects 3 Cobourg Street Manchester M1 3GY | |
| | PROJECT X1 MICHIGAN TOWERS, MICHIGAN AVENUE, SALFORD | | | | SCALE 1:100@A1 1:200@A3 | | | DATE AUG 2020 | |
| | CLIENT X1 - VERMONT | | | | JOB No 1538 | | | DWG No AL[10] | |
| | TITLE PROPOSED GA GROUND FLOOR PLAN TOWER 01, TOWNHOUSE 001 | | | | ISSUE FOR INFORMATION ONLY | | | | |

1+44 (0)161 228 0651
 e stu@jeffreymbellarchitects.co.uk

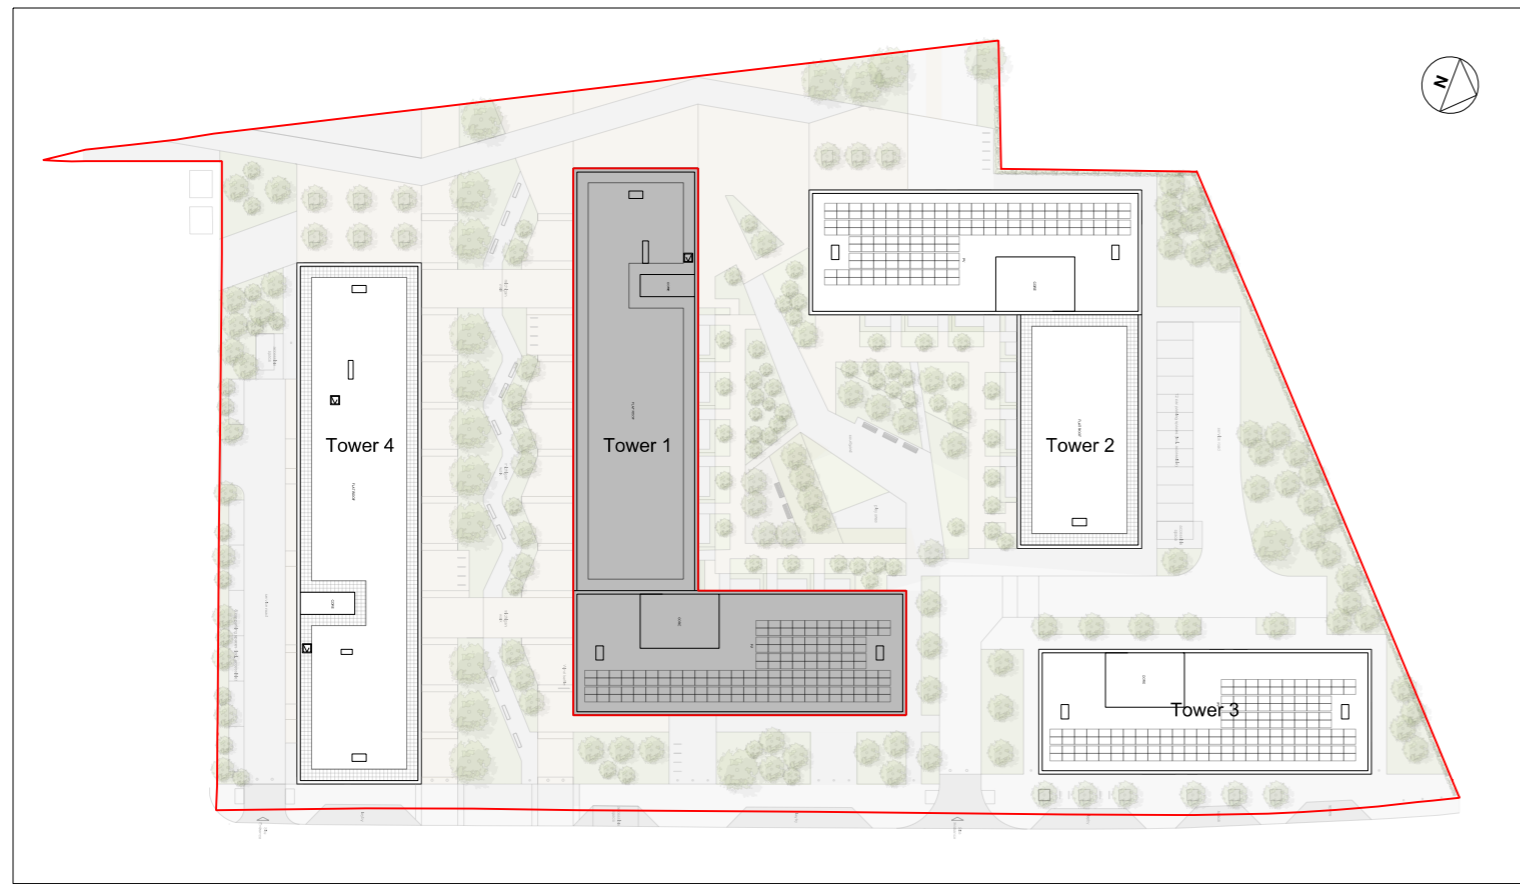

NOTES / REVISION

| | | | | | |
|---|---|---|----|-------------------------------|------------------|
| 0 | 1 | 5 | 10 | 15 | 20m |
| PROJECT X1 MICHIGAN TOWERS, MICHIGAN AVENUE, SALFORD | | | | SCALE 1:100@A1 1:200@A3 | DATE AUG 2020 |
| CLIENT X1 - VERMONT | | | | JOB No 1538 | DWG No AL[10] |
| TITLE PROPOSED GA 2ND TO 8TH FLOOR TOWER 01 | | | | ISSUE FOR INFORMATION ONLY | |



JEFFREY BELL ARCHITECTS
 Jeffrey Bell Architects
 3 Cobourg Street
 Manchester
 M1 3GY

1+44 (0)161 228 0651
 e stu@jeffrebellarchitects.co.uk

